

Cables legend

AVA5RK-50FX, 4.3-10

AVA6RK-50, 4.3-10 (3800)

F1-HMHM-1M-D, 4.3-10

LDF4RK-50A, 4.3-10

Pictograms legend

Antenna


Riser

3 Splitter

2 Splitter

4 Splitter

Indoor prediction legend

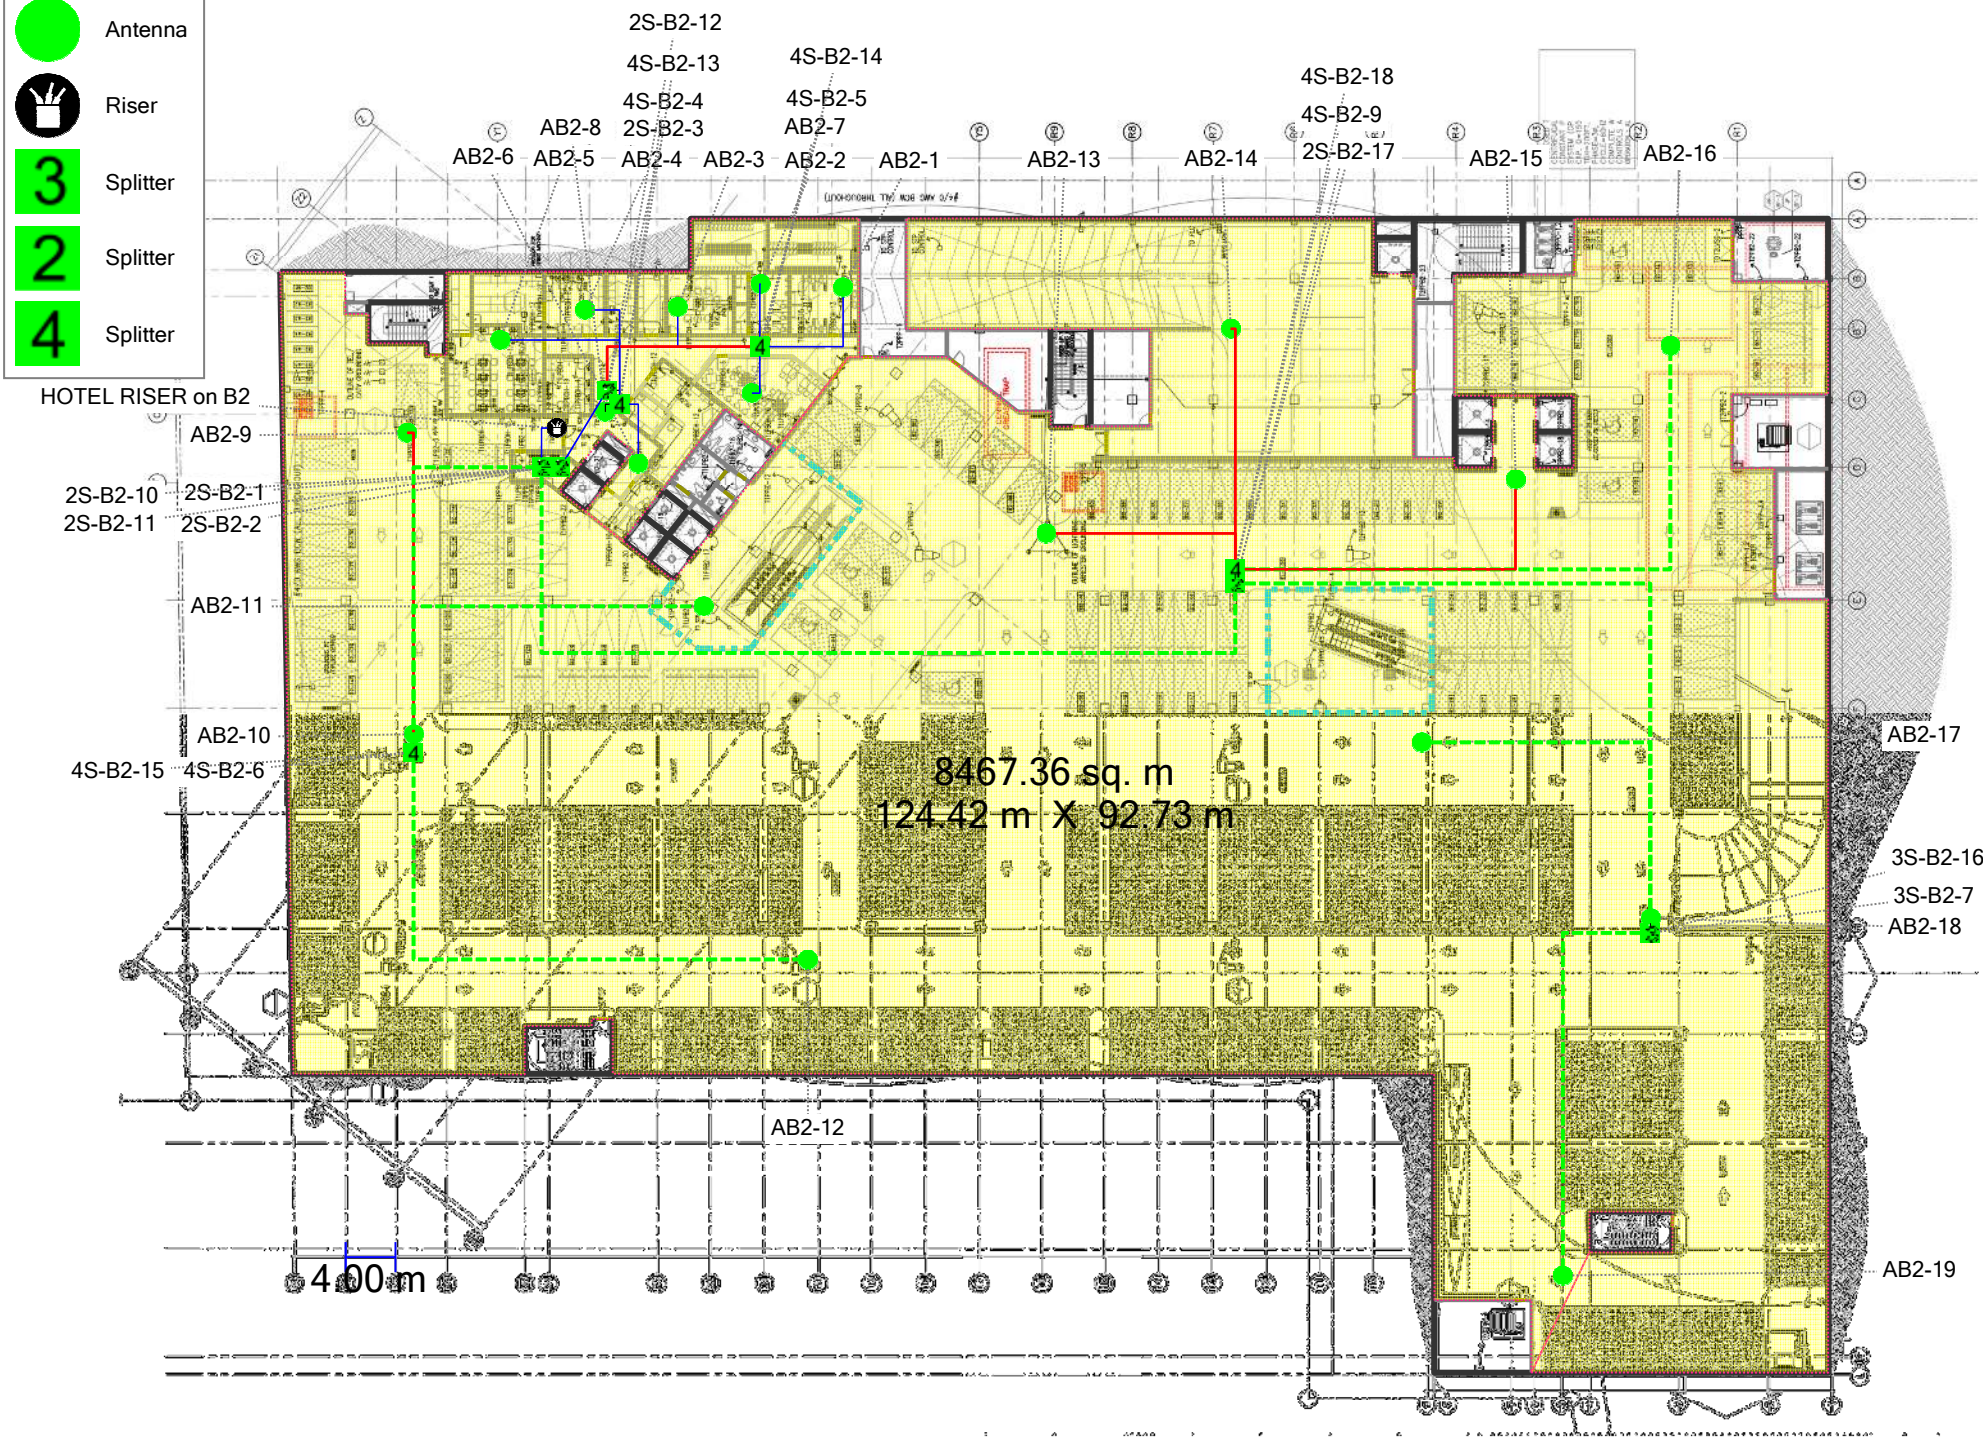

BASEMENT 2

Basement 2

Revision history
Project name
The Paragon Davao
Address
Designer name
Alvin M. Cacut
Plan name
B2
11/8/2021
Page 44 of 64